


3 TYP. WALL SECTION  
3/4" = 1'-0"

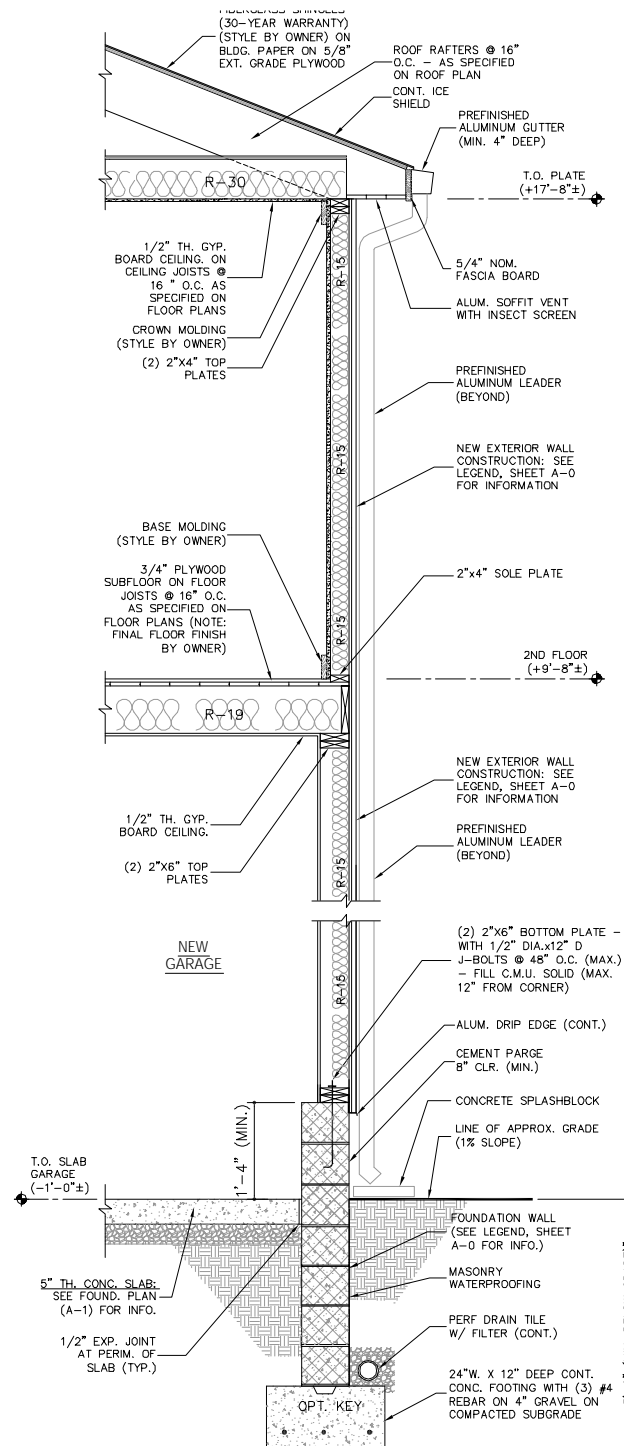

2 TYP. WALL SECTION  
3/4" = 1'-0"